


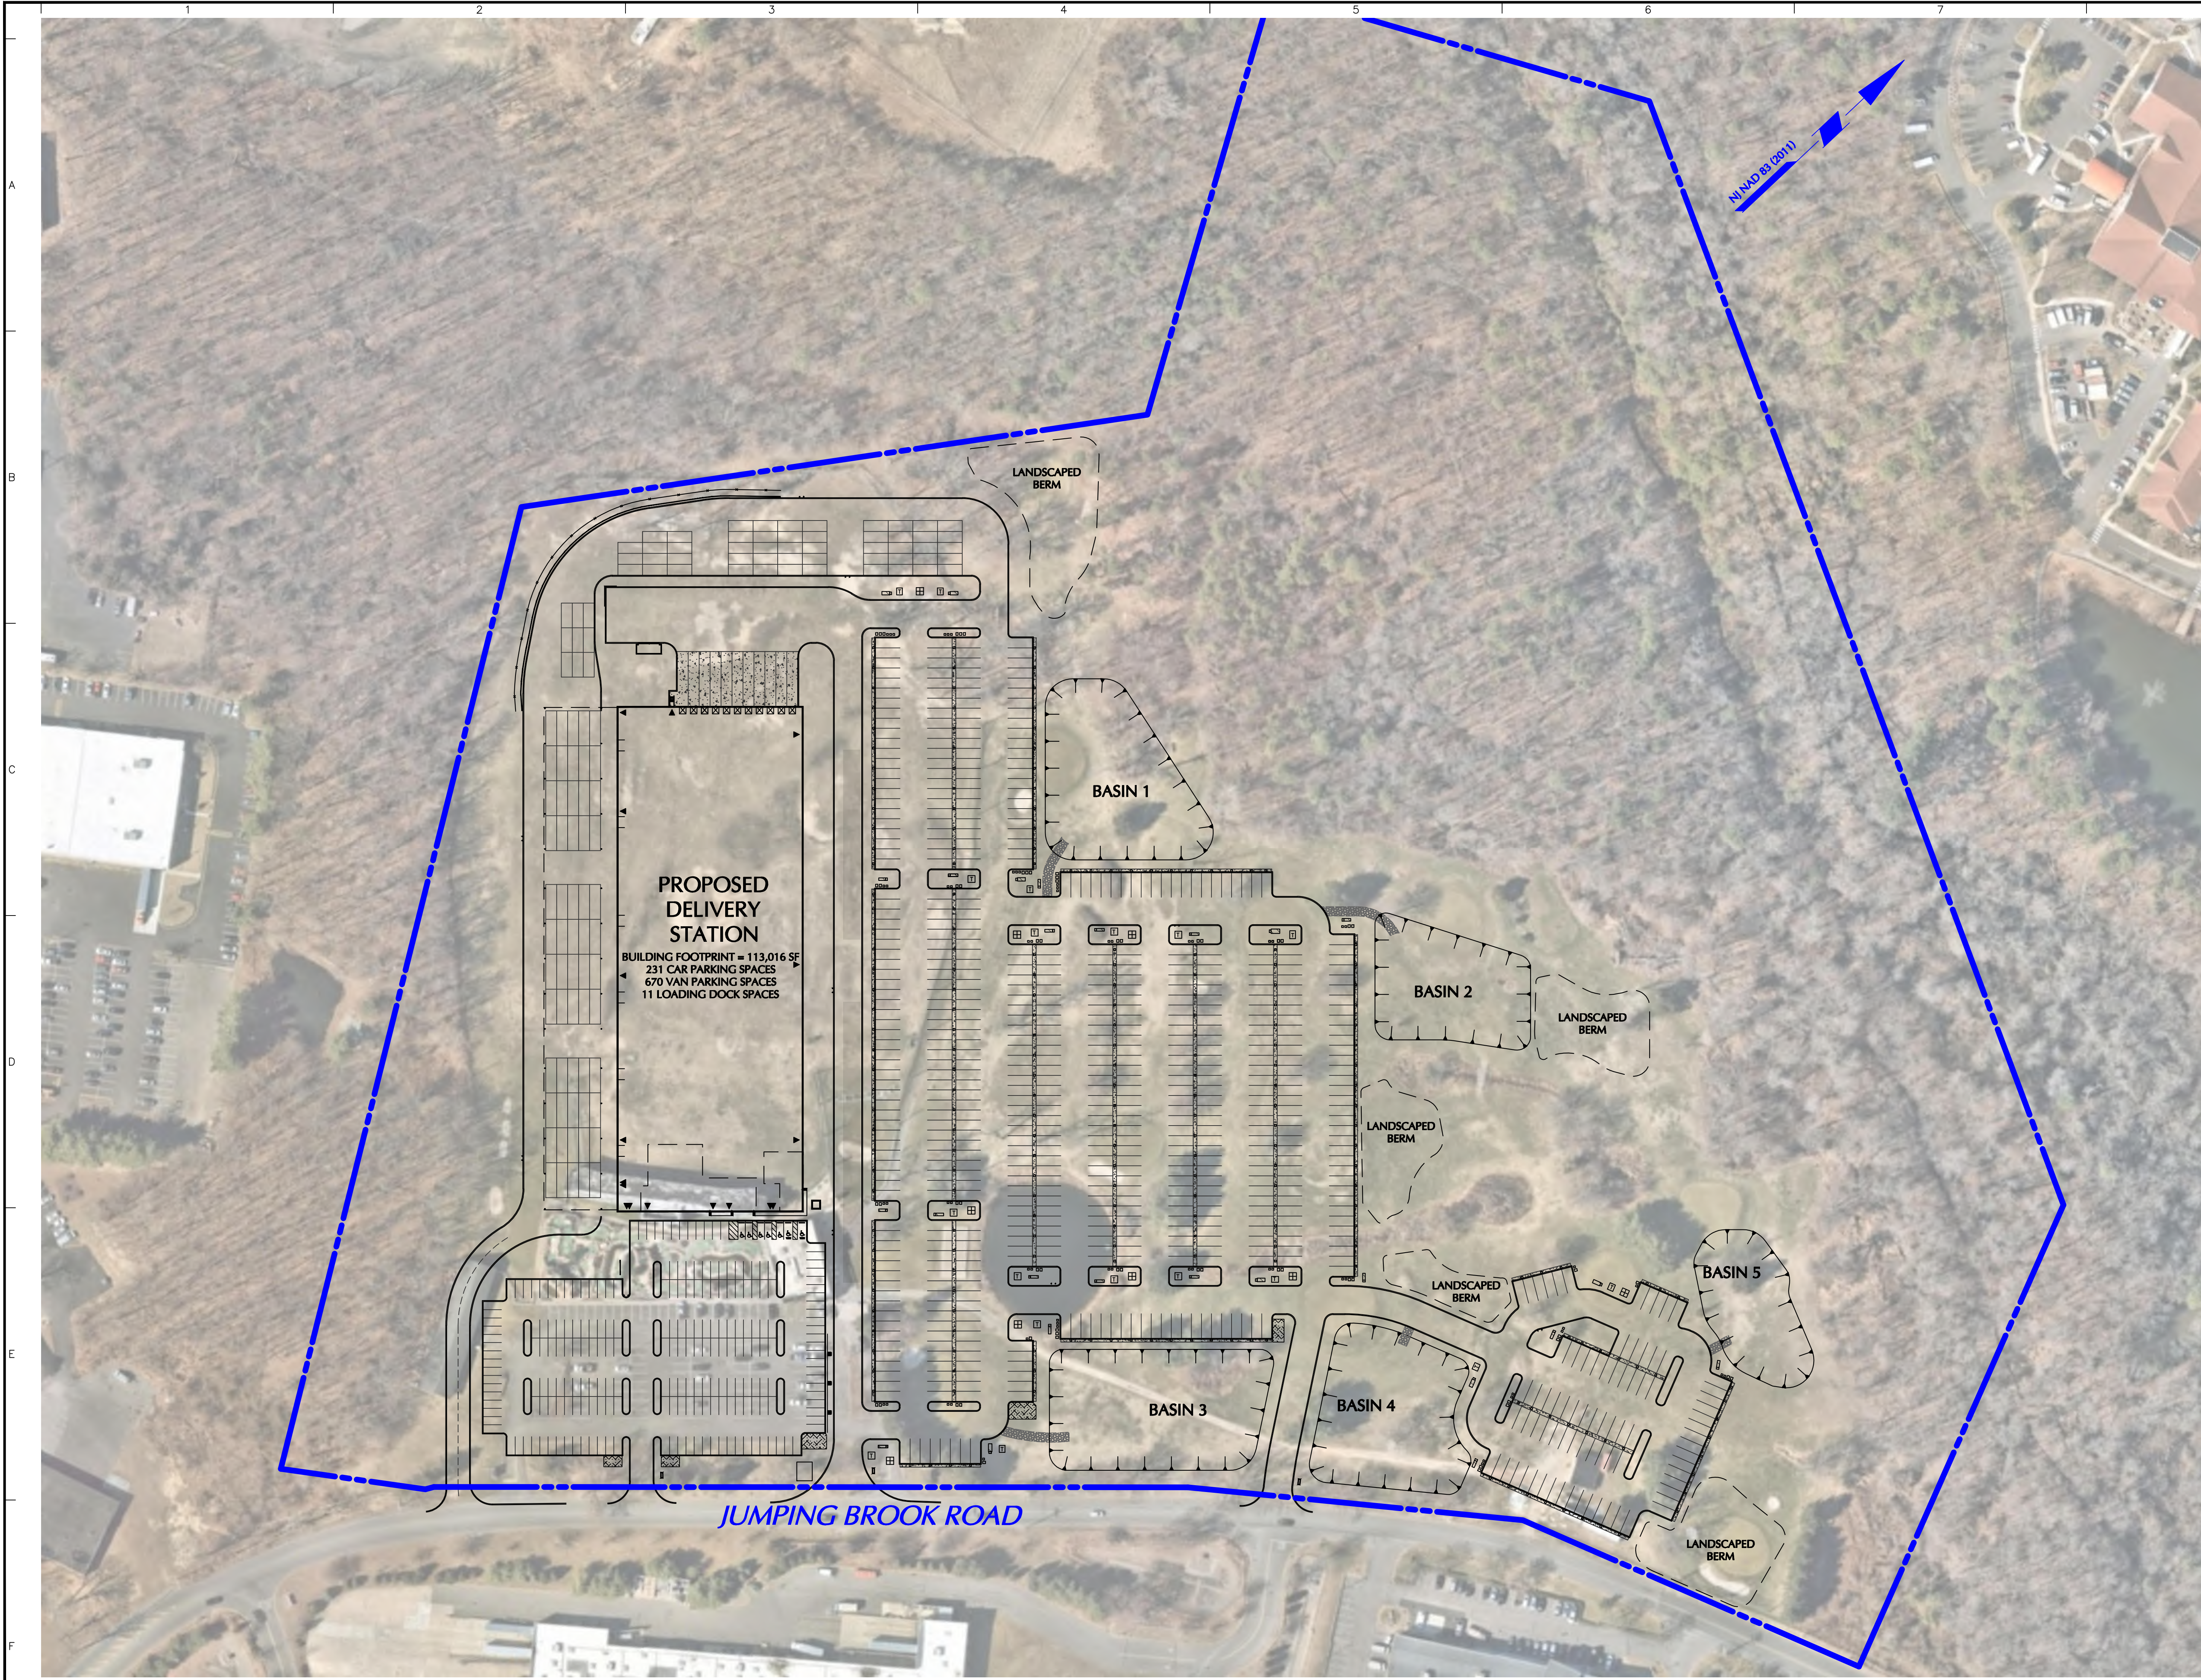

NOTES:
1. BOUNDARY INFORMATION FOR BLOCK 128.03, LOTS 47 SHOWN HEREON IS BASED ON "ALTA/NSPS LAND TITLE SURVEY" DATED 06/24/2020 PREPARED BY LANGAN ENGINEERING.
2. AERIAL IMAGERY BASED ON NEARMAP AERIAL DATED MARCH 2, 2020.

80 0 40 80
SCALE: 1 INCH = 80 FEET

LANGAN

Langan Engineering, Environmental, Surveying,
Landscape Architecture and Geology, D.P.C.
300 Kimball Drive
Parsippany, NJ 07054

T: 973.560.4900 F: 973.560.4901 www.langan.com
NJ CERTIFICATE OF AUTHORIZATION No. 24GA27996400

Project

**1251 JUMPING
BROOK ROAD**

**BOROUGH OF TINTON FALLS
BLOCK 128.03, LOT 47**

MONMOUTH COUNTY NEW JERSEY

Drawing Title

**SITE PLAN
OVERLAY**

Project No. Drawing No.

100775501

Date

09/24/2020

Drawn By

RY

Checked By

RB

3