



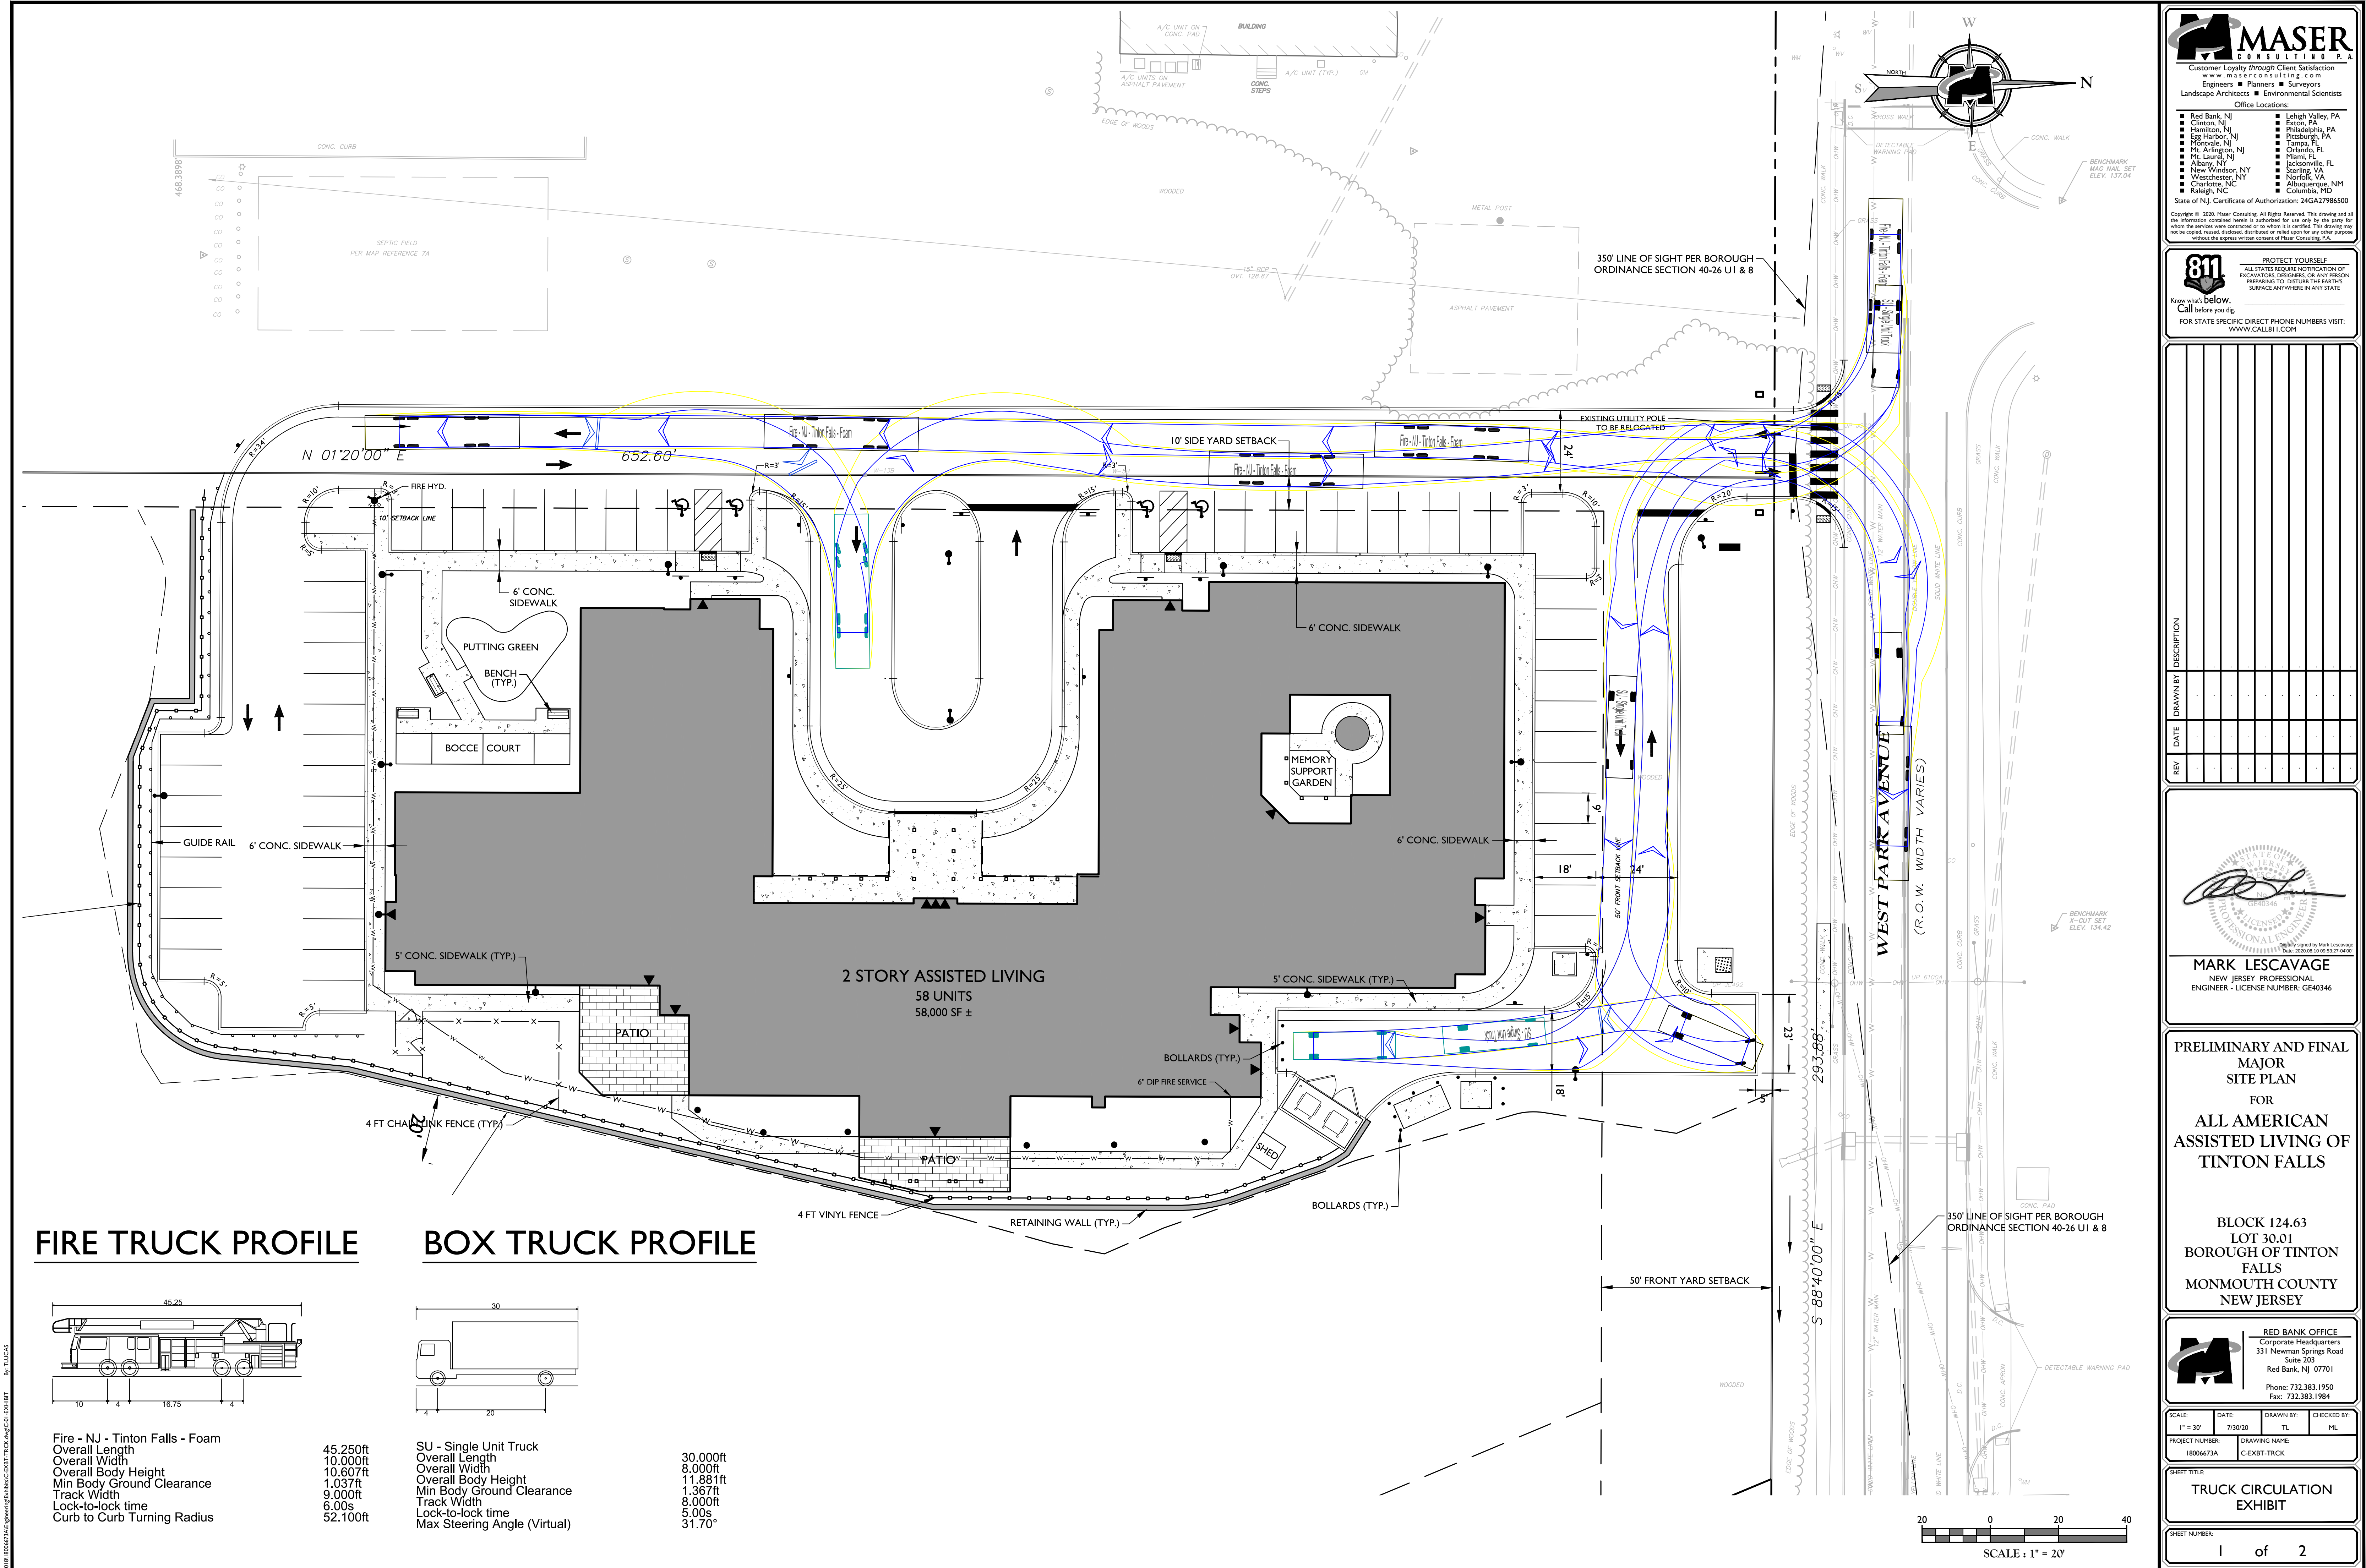


FIRE TRUCK PROFILE

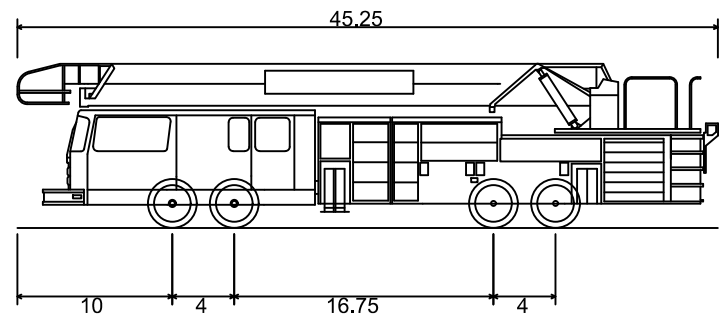

Fire - NJ - Tinton Falls - Foam
Overall Length 45.250ft
Overall Width 10.000ft
Overall Body Height 10.607ft
Min Body Ground Clearance 1.037ft
Track Width 9.000ft
Lock-to-lock time 6.00s
Curb to Curb Turning Radius 52.100ft

BOX TRUCK PROFILE

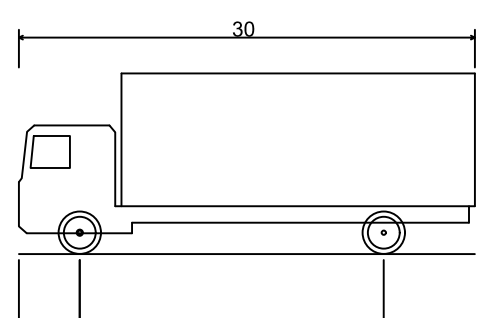

SU - Single Unit Truck
Overall Length 30.000ft
Overall Width 8.000ft
Overall Body Height 11.881ft
Min Body Ground Clearance 1.367ft
Track Width 8.000ft
Lock-to-lock time 5.00s
Max Steering Angle (Virtual) 31.70°

2018 000427 2A Engineering\60404\60404\TRUCK\Truck_C-01.dwg 11/20/2018

Customer Loyalty through Client Satisfaction
www.maserconsulting.com
Engineers • Planners • Surveyors
Landscape Architects • Environmental Scientists

Office Locations:
■ Red Bank, NJ
■ Clinton, NJ
■ Egg Harbor, NJ
■ Monmouth, NJ
■ Mt. Laurel, NJ
■ Albany, NY
■ Vero Beach, FL
■ Charleston, SC
■ Raleigh, NC
■ Lehigh Valley, PA
■ Exton, PA
■ Philadelphia, PA
■ Pittsburgh, PA
■ Tampa, FL
■ Orlando, FL
■ Miami, FL
■ Jacksonville, FL
■ Norfolk, VA
■ Albuquerque, NM
■ Columbia, MD

State of NJ, Certificate of Authorization: 24GAZ798500

Know what's below.
Call before you dig.
FOR STATE SPECIFIC DIRECT PHONE NUMBERS VISIT:
WWW.CALL811.COM

PROTECT YOURSELF
ALL STATES REQUIRE NOTIFICATION OF
EXCAVATIONS, DISBURSERS OR ANY PERSON
PREPARING TO DISTURB THE EARTH'S
SURFACE ANYWHERE IN ANY STATE

MARK LESCAGAVE
NEW JERSEY PROFESSIONAL
ENGINEER - LICENSE NUMBER: GE40346

PRELIMINARY AND FINAL
MAJOR
SITE PLAN
FOR
ALL AMERICAN
ASSISTED LIVING OF
TINTON FALLS

BLOCK 124.63
LOT 30.01
BOROUGH OF TINTON
FALLS
MONMOUTH COUNTY
NEW JERSEY

RED BANK OFFICE
Corporate Headquarters
331 Newman Springs Road
Suite 203
Red Bank, NJ 07701
Phone: 732.383.1950
Fax: 732.383.1984

SCALE: 1" = 30'	DATE: 7/30/20	DRAWN BY: TL	CHECKED BY: ML
PROJECT NUMBER: 18006673A	DRAWING NAME: C-EXBT-TRUCK		

SHEET TITLE:
TRUCK CIRCULATION
EXHIBIT

SHEET NUMBER:
1 of 2

