


PROJECT INFORMATION:
 FILE PATH: C:\Projects\TFLS\01570\Plans\Heritage Traffic Calming\
 LAST SAVED DATE AND TIME: 02 Nov 2018, 12:01PM
 LAST SAVE BY: MMacFarlane

COPYRIGHT 2018, T&M ASSOCIATES - ALL RIGHTS RESERVED. THE COPYING OR REUSE
 OF THIS DRAWING OR ANY PART THEREOF FOR ANY PURPOSE, ORIGINALLY INTENDED,
 WITHOUT THE WRITTEN PERMISSION OF T&M ASSOCIATES IS PROHIBITED.

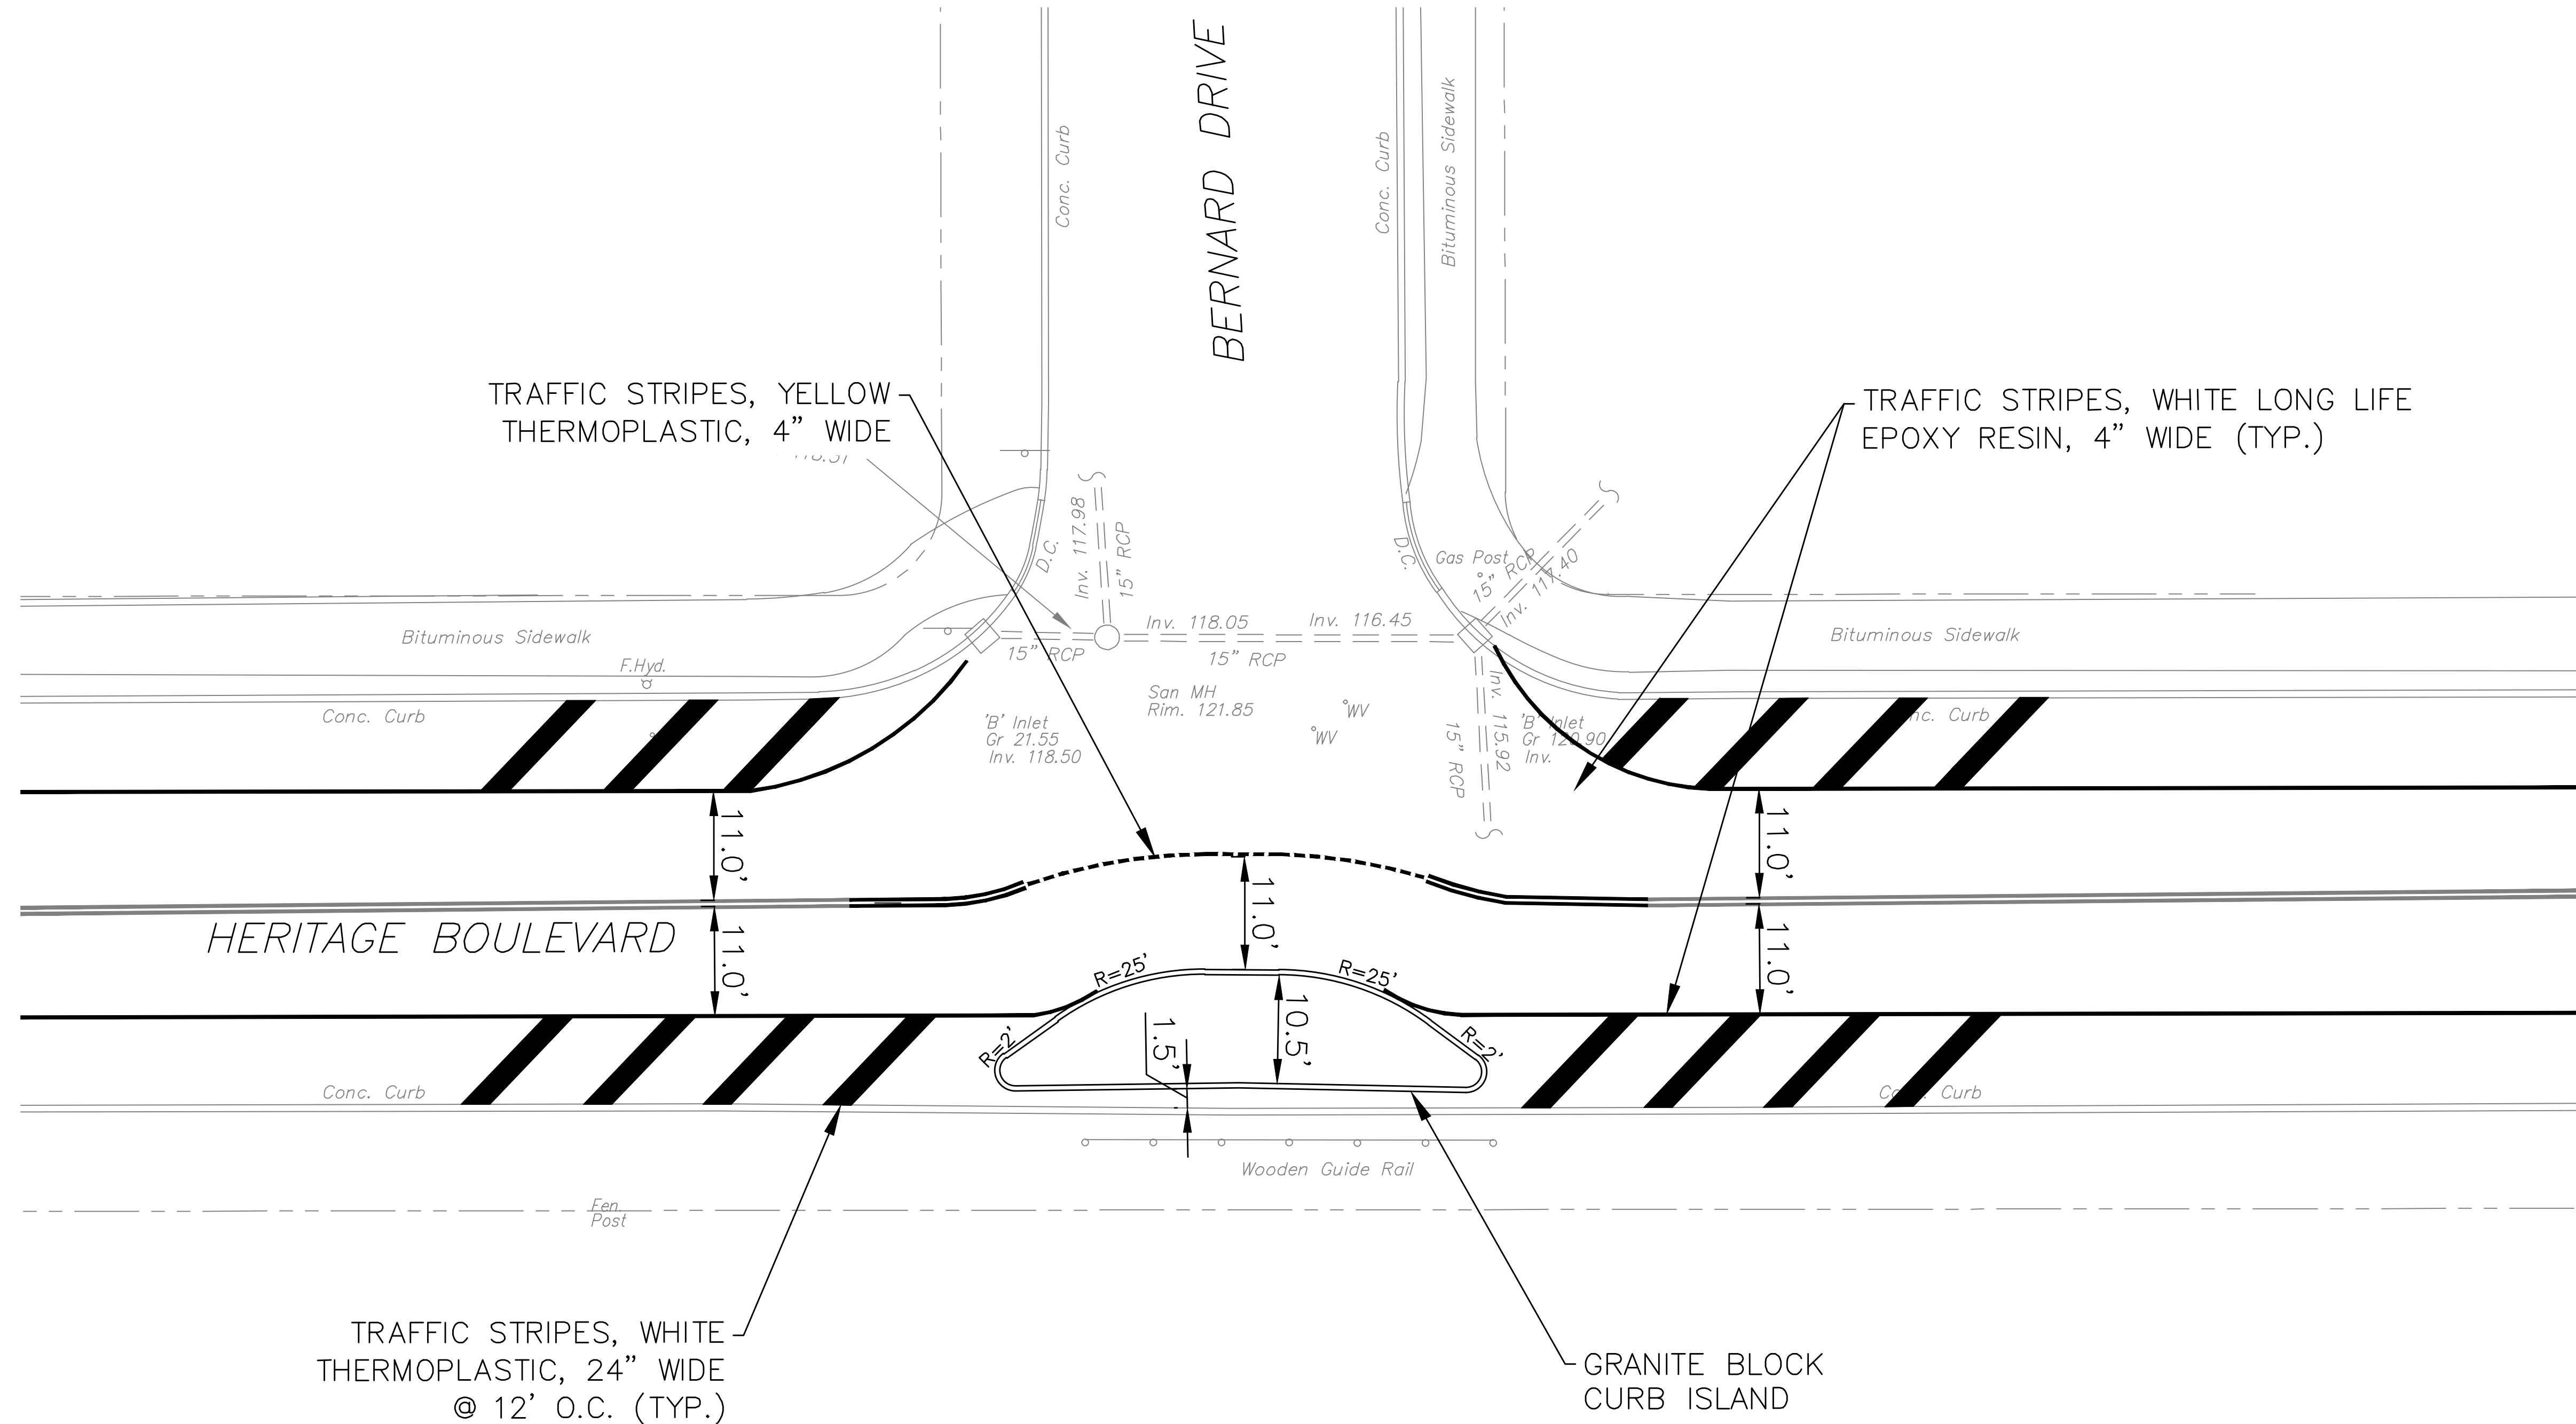


TRAFFIC STRIPES, WHITE THERMOPLASTIC, 24" WIDE @ 12' O.C. (TYP.)

CONSTRUCTION NOTES

- CONTRACTOR SHALL SAWCUT 18" PAVEMENT REPAIR STRIP AROUND THE PROPOSED BELGIAN BLOCK CURB. REPAIR STRIP SHALL CONSIST OF 6" D.C.A., 4" HMA 19M64 BASE COURSE, AND 2" HMA 9.5M64 SURFACE COURSE. NO SEPARATE PAYMENT WILL BE MADE. ALL COSTS SHALL BE INCLUDED IN THE BELGIAN BLOCK CURB PAY ITEM.
- INTERIOR OF NEW ISLAND SHALL BE RESTORED WITH TOPSOIL, FERTILIZER, SEED, AND STRAW.

CONSTRUCT ITEMS

115	LF	GRANITE BLOCK CURB
125	LF	TRAFFIC STRIPES, THERMOPLASTIC, 4" WIDE
190	LF	TRAFFIC STRIPES, THERMOPLASTIC, 24" WIDE
50	SY	BORROW TOPSOILING, 4" THICK
50	SY	FERTILIZING & SEEDING, TYPE G
50	SY	STRAW MULCHING

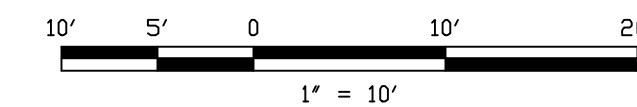

NO.	DATE	REVISIONS	BY	CHKD

THOMAS P. NEFF, P.E., P.P., C.M.E.
 BOROUGH ENGINEER

 LICENSED PROFESSIONAL ENGINEER
 STATE OF NJ LICENSE NO. CE0495360
 10/19/2018

BOROUGH OF TINTON FALLS
 2018 ROAD IMPROVEMENT PROGRAM
 BOROUGH OF TINTON FALLS, MONMOUTH COUNTY, NEW JERSEY
 HERITAGE BOULEVARD TRAFFIC CALMING
 HERITAGE BOULEVARD & BERNARD DRIVE

 11 TINDALL ROAD
 MIDDLETOWN, NJ 07748
 TEL 732-671-6400
 FAX 732-671-7365
 www.tandmassociates.com
 NEW JERSEY BOARD OF PROFESSIONAL ENGINEERS
 AND LAND SURVEYORS
 CERTIFICATE OF AUTHORIZATION 26GA27987500
 OFFICES LOCATED IN:
 DELAWARE, INDIANA, KENTUCKY,
 MASSACHUSETTS, MICHIGAN, NEW JERSEY,
 OHIO AND PENNSYLVANIA

DESIGNED BY	MCM	DRAWING	CSP-C
CHECKED BY	TPN	SHEET	1
DRAWN BY	TJL	OF	41
DATE	10/19/2018	SCALE	AS SHOWN
PROJ. NO.	TFLS-01570		