


PROJECT INFORMATION:
 FILE PATH: C:\Projects\TFLS\01570\Plans\Heritage Traffic Calming\
 LAST SAVED DATE AND TIME: 01 Nov 2018, 4:35PM
 LAST SAVE BY: MMcFarlane

COPYRIGHT 2018, T&M ASSOCIATES - ALL RIGHTS RESERVED. THE COPYING OR REUSE
 OF THIS DRAWING OR THE PURPOSE ORIGINALLY INTENDED, WITHOUT THE WRITTEN PERMISSION OF T&M
 ASSOCIATES IS PROHIBITED.

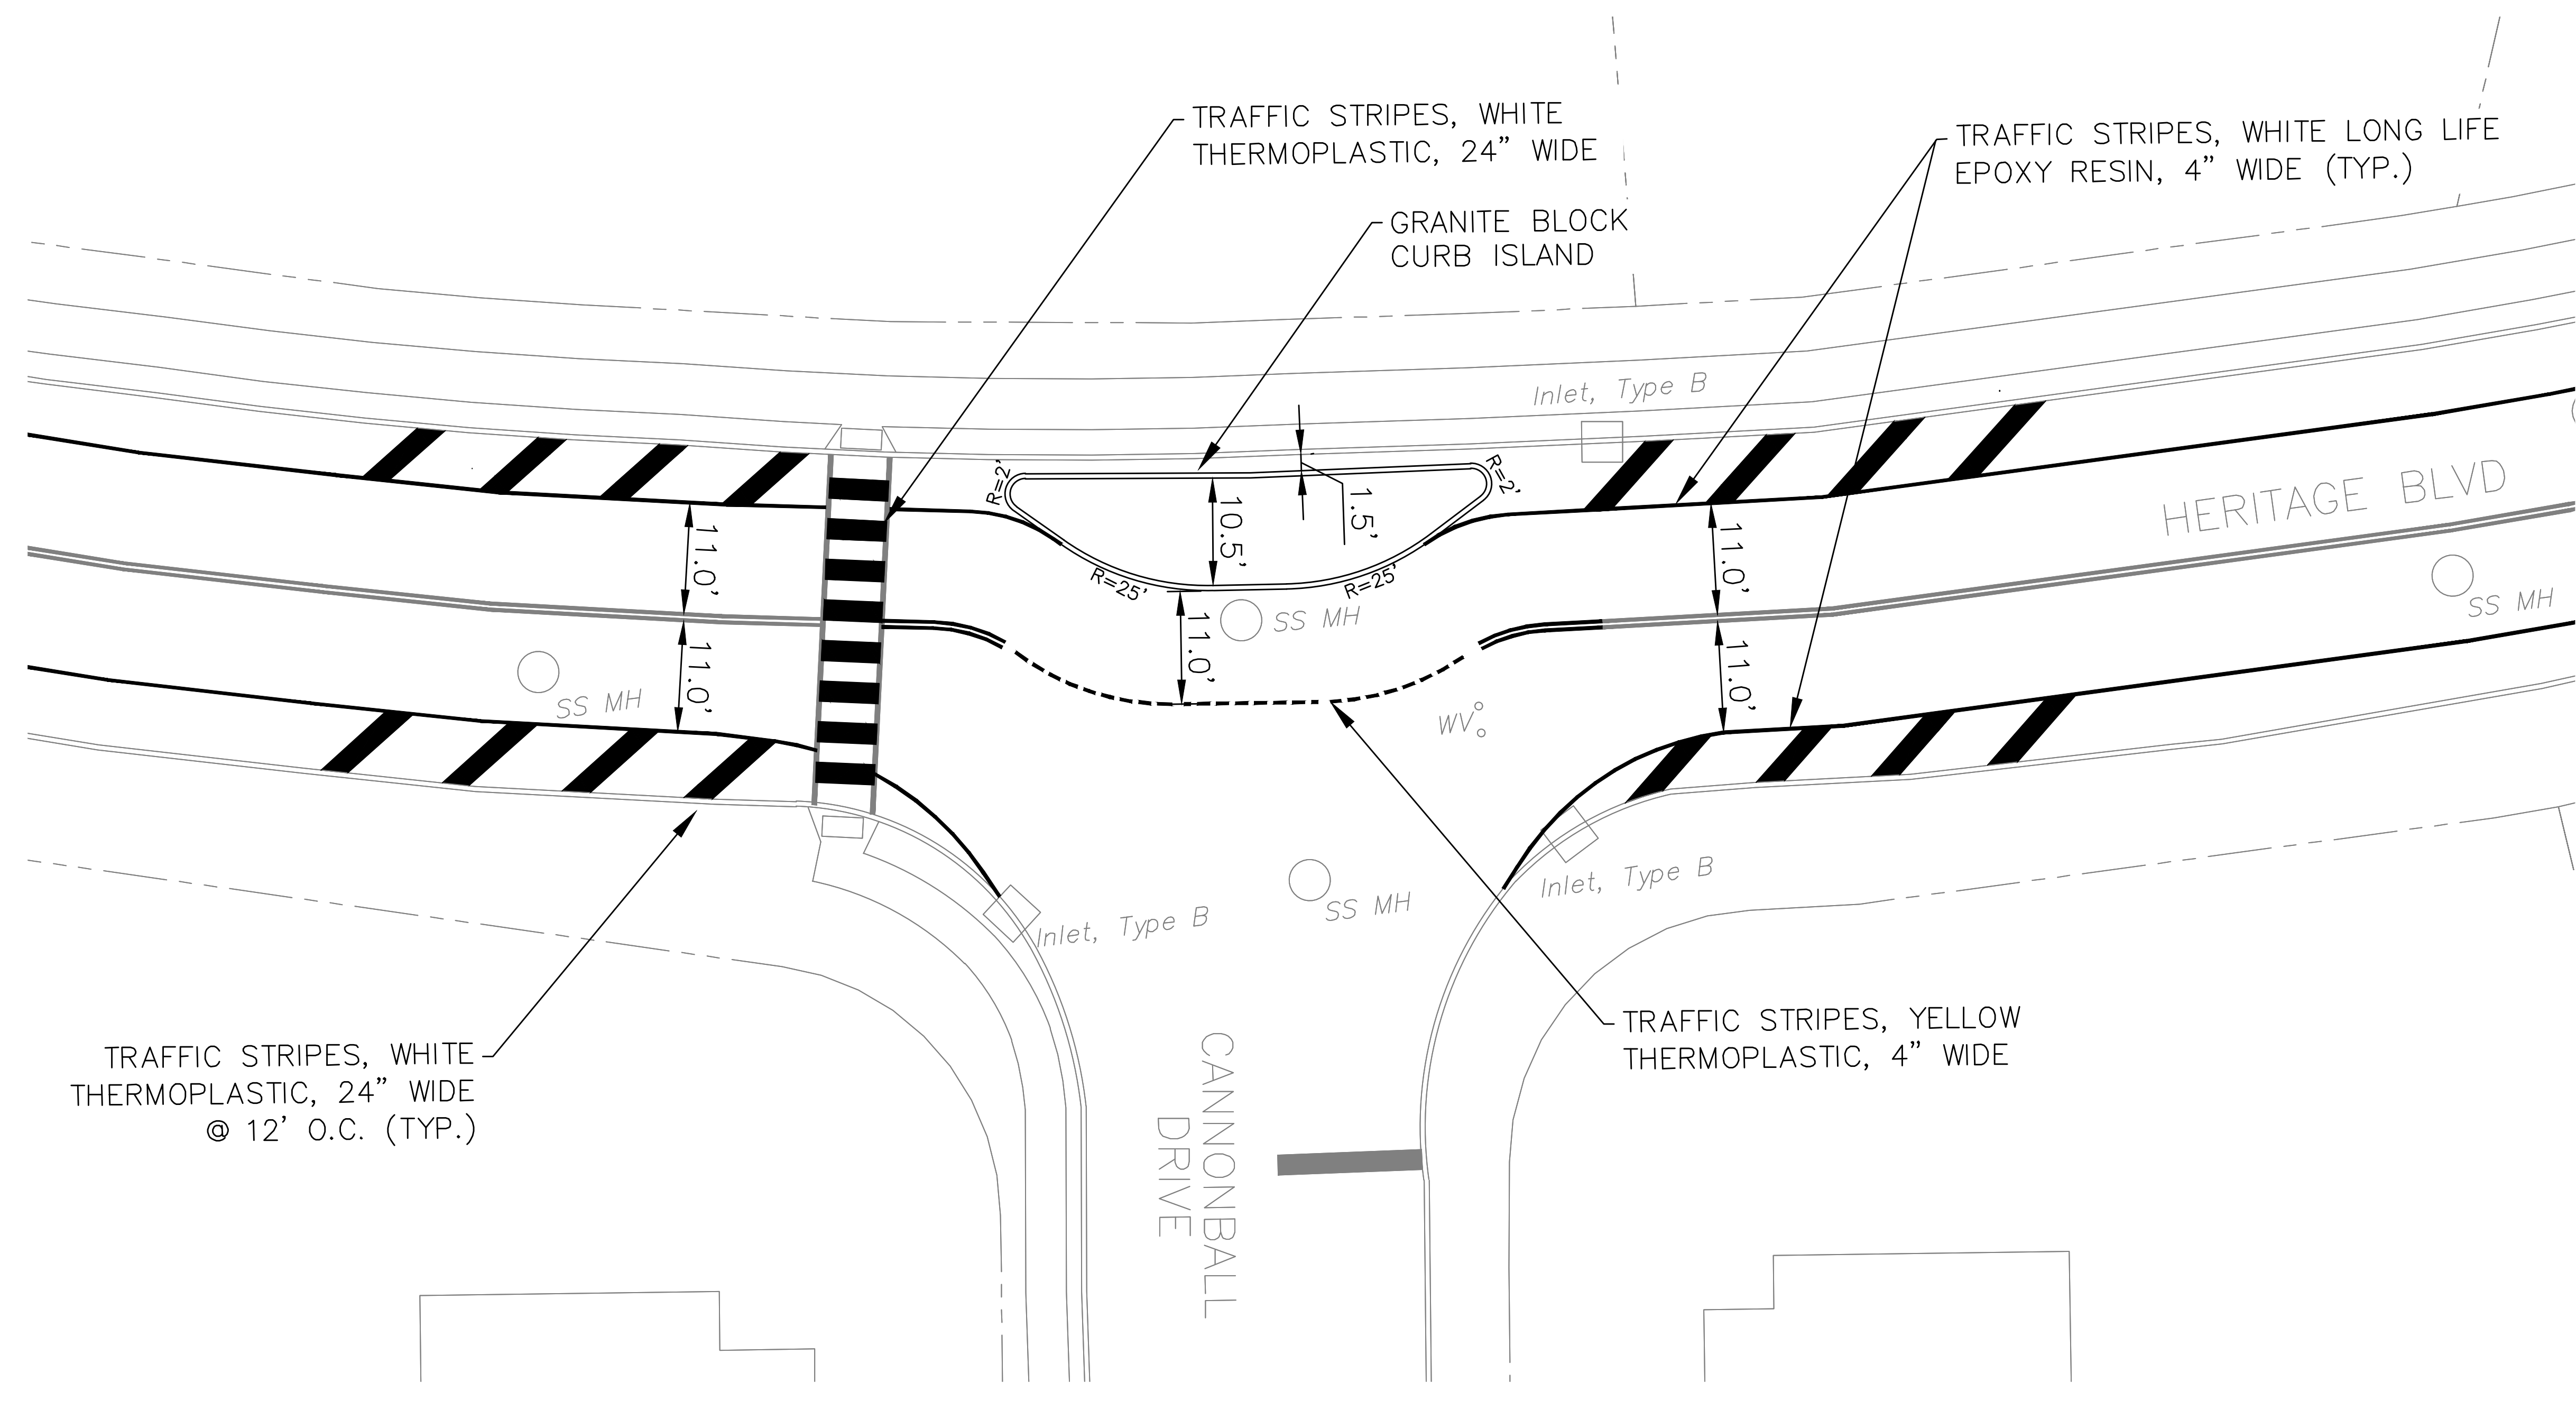


CONSTRUCTION NOTES

- CONTRACTOR SHALL SAWCUT 18" PAVEMENT REPAIR STRIP AROUND THE PROPOSED BELGIAN BLOCK CURB. REPAIR STRIP SHALL CONSIST OF 6" D.G.A., 4" HMA 19M64 BASE COURSE, AND 2" HMA 9.5M64 SURFACE COURSE. NO SEPARATE PAYMENT WILL BE MADE. ALL COSTS SHALL BE INCLUDED IN THE BELGIAN BLOCK CURB PAY ITEM.
- INTERIOR OF NEW ISLAND SHALL BE RESTORED WITH TOPSOIL, FERTILIZER, SEED, AND STRAW.
- IN ADDITION TO THE STRIPING INDICATED ABOVE, CONTRACTOR SHALL INSTALL EDGE STRIPING ALONG THE ENTIRE LENGTH OF HERITAGE BOULEVARD FROM WEST PARK AVENUE TO ASBURY AVENUE. STRIPING SHALL BE WHITE LONG-LIFE EPOXY RESIN, 4" WIDE AND SHALL BE INSTALLED TO PROVIDE AN 11 FOOT WIDE TRAVEL LANE IN EACH DIRECTION.

CONSTRUCT ITEMS

115	LF	GRANITE BLOCK CURB
12,625	LF	TRAFFIC STRIPES, LONG-LIFE EPOXY RESIN, 4" WIDE
50	LF	TRAFFIC STRIPES, THERMOPLASTIC, 4" WIDE
210	LF	TRAFFIC STRIPES, THERMOPLASTIC, 24" WIDE
50	SY	BORROW TOPSOILING, 4" THICK
50	SY	FERTILIZING & SEEDING, TYPE G
50	SY	STRAW MULCHING

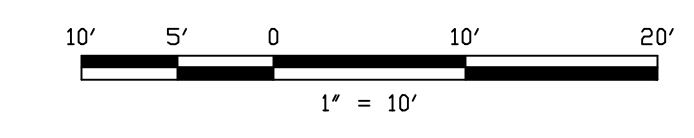

NO.	DATE	REVISIONS	BY	CHKD

THOMAS P. NEFF, P.E., P.P., C.M.E.
 BOROUGH ENGINEER

Thomas P. Neff

LICENSED PROFESSIONAL ENGINEER
 STATE OF NJ LICENSE NO. CE04963500

10/19/2018

BOROUGH OF TINTON FALLS

2018 ROAD IMPROVEMENT PROGRAM

BOROUGH OF TINTON FALLS, MONMOUTH COUNTY, NEW JERSEY

HERITAGE BOULEVARD TRAFFIC CALMING

HERITAGE BOULEVARD & CANNONBALL DRIVE

11 TINDALL ROAD
 MIDDLETOWN, NJ 07748
 TEL 732-671-6400
 FAX 732-671-7365

www.tandmassociates.com

NEW JERSEY BOARD OF PROFESSIONAL ENGINEERS
 AND LAND SURVEYORS
 CERTIFICATE OF AUTHORIZATION 26GA2987500

OFFICES LOCATED IN:
 DELAWARE, INDIANA, KENTUCKY,
 MASSACHUSETTS, MICHIGAN, NEW JERSEY,
 OHIO AND PENNSYLVANIA

DESIGNED BY	MCM	DRAWING	CSP-A
CHECKED BY	TPN	SHEET	1
DRAWN BY	TJL	OF	1
DATE	10/19/2018		
SCALE	AS SHOWN		
PROJ. NO.	TFLS-01570		