



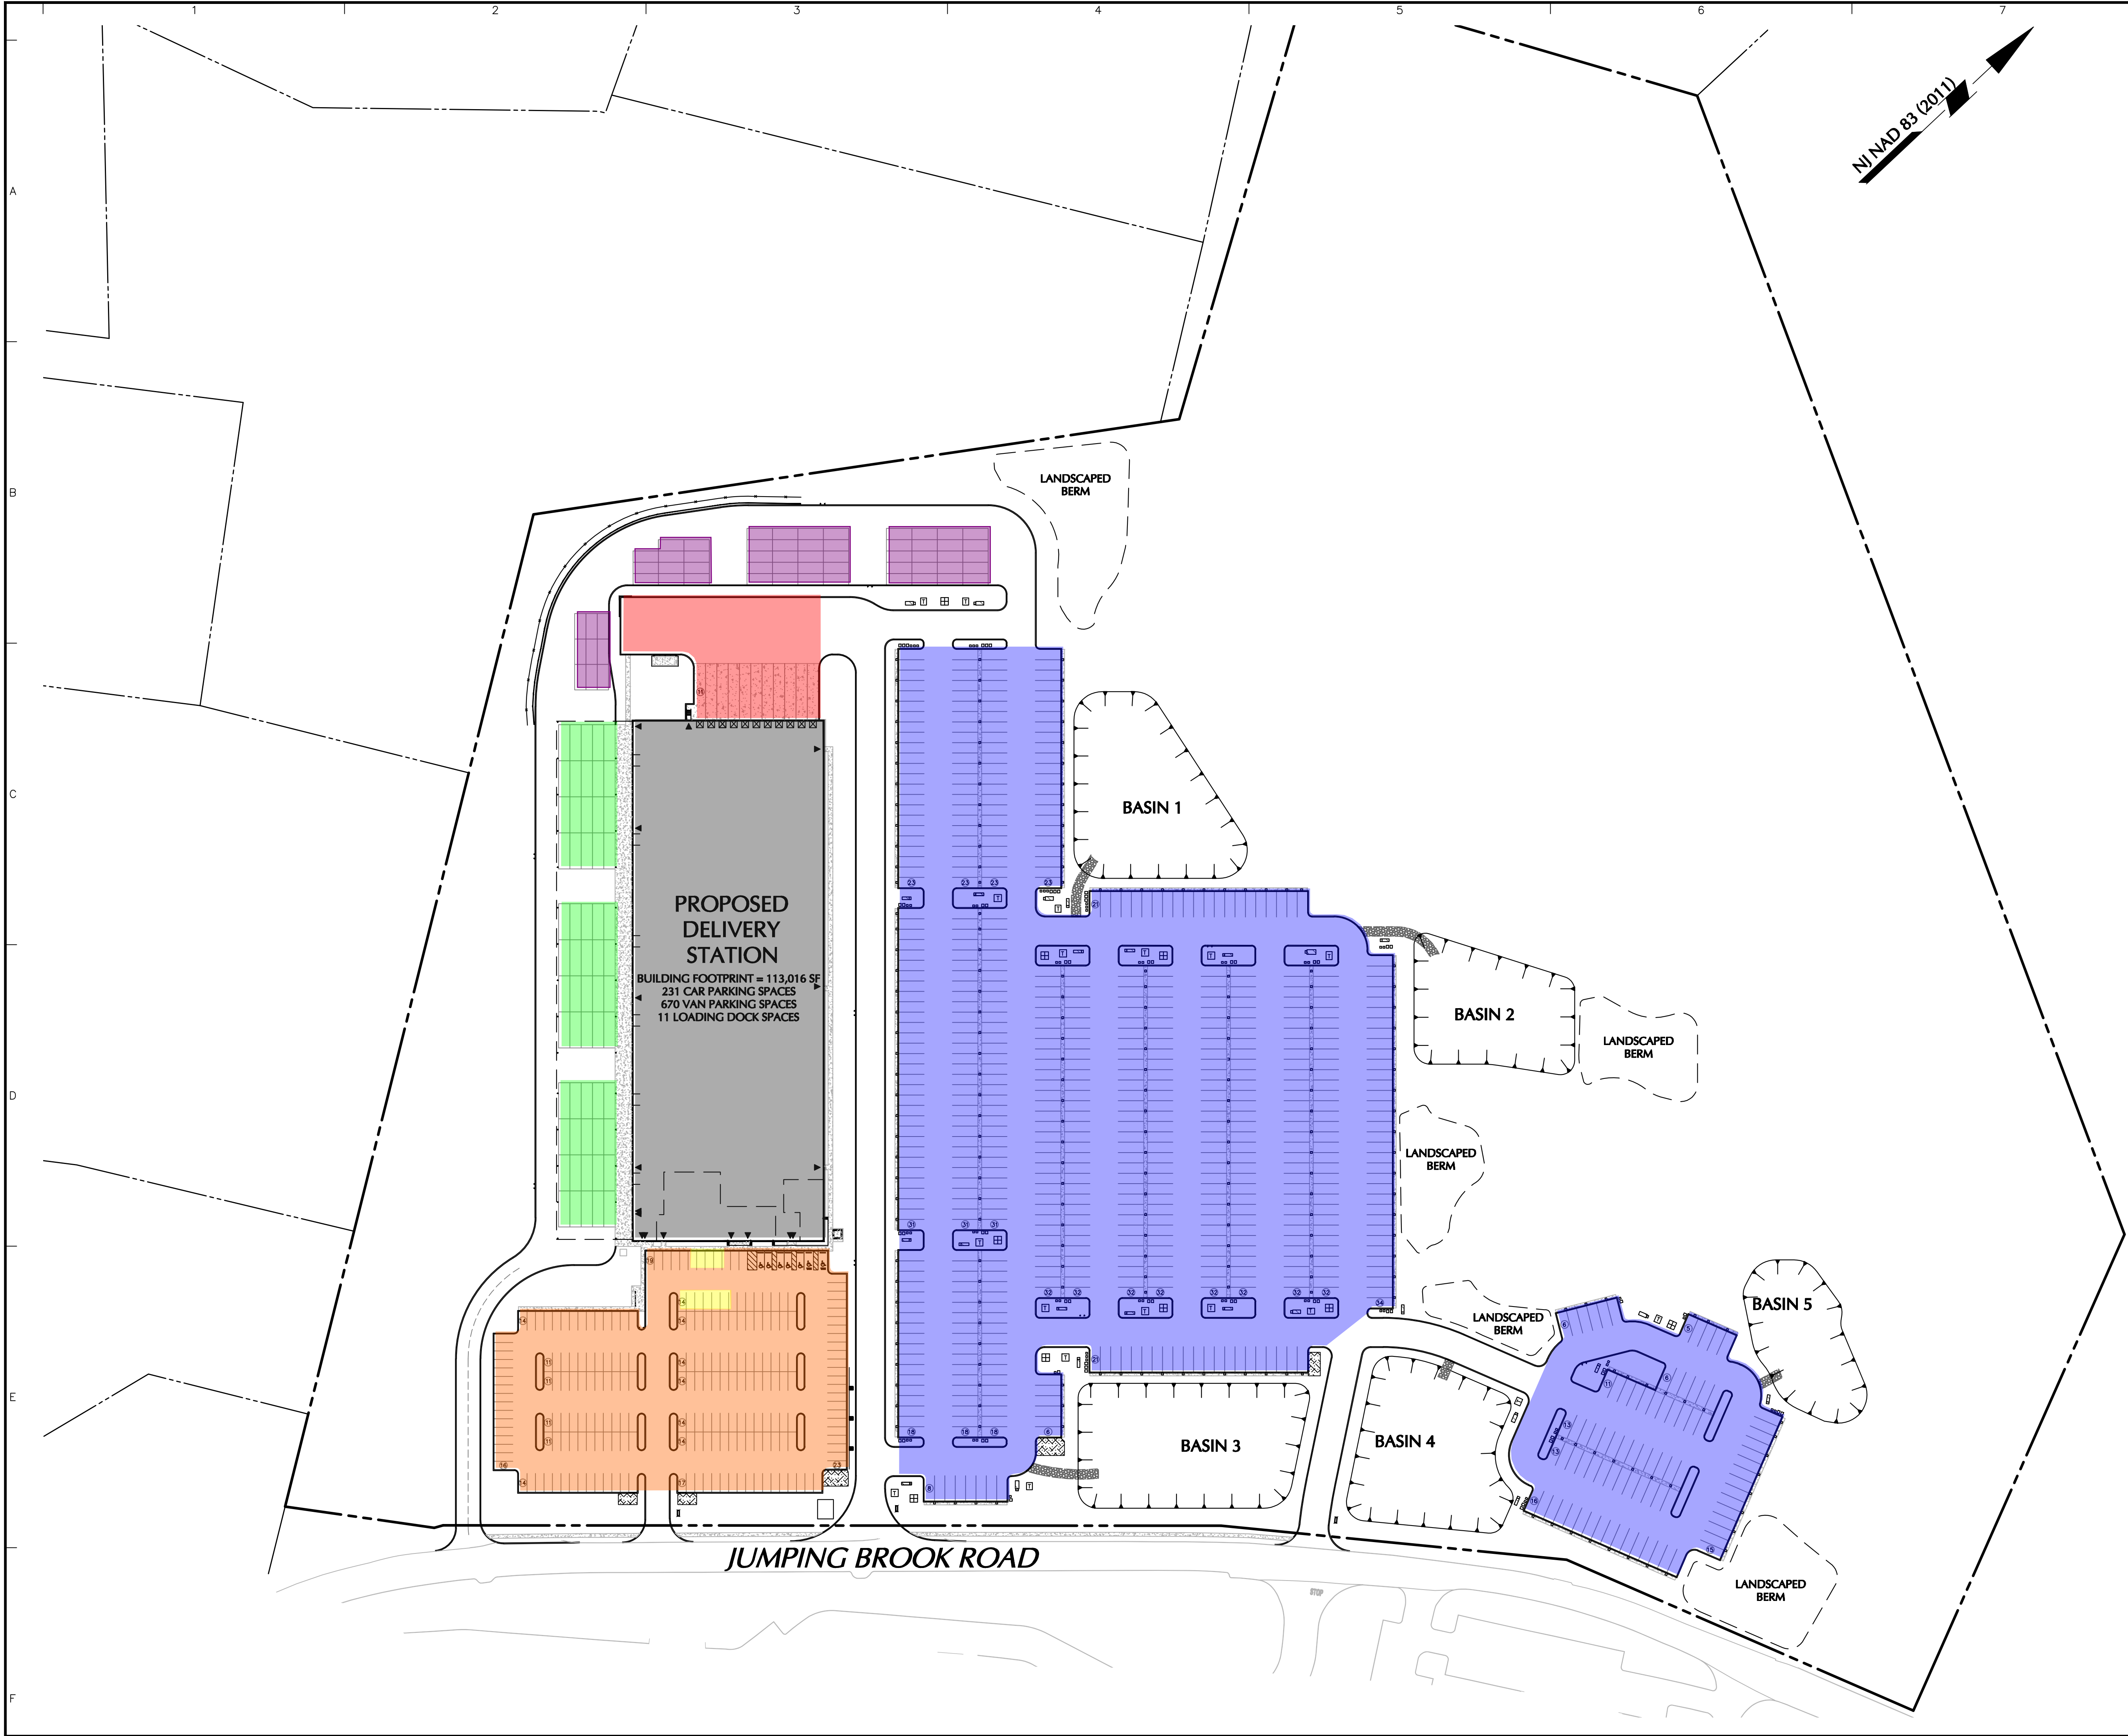


NOTES:
1. BOUNDARY INFORMATION FOR BLOCK 128.03, LOTS 47 SHOWN HEREON IS BASED ON "ALTA/NSPS LAND TITLE SURVEY" DATED 06/24/2020 PREPARED BY LANGAN ENGINEERING.

LEGEND

- ASSOCIATE PARKING SPACES
- CUSTOMER AND VISITOR PARKING SPACES
- VAN PARKING SPACES
- VAN QUEUING SPACES
- VAN LOADING SPACES
- TRUCK LOADING SPACES

VEHICLE TYPES

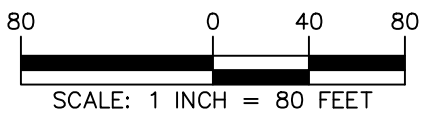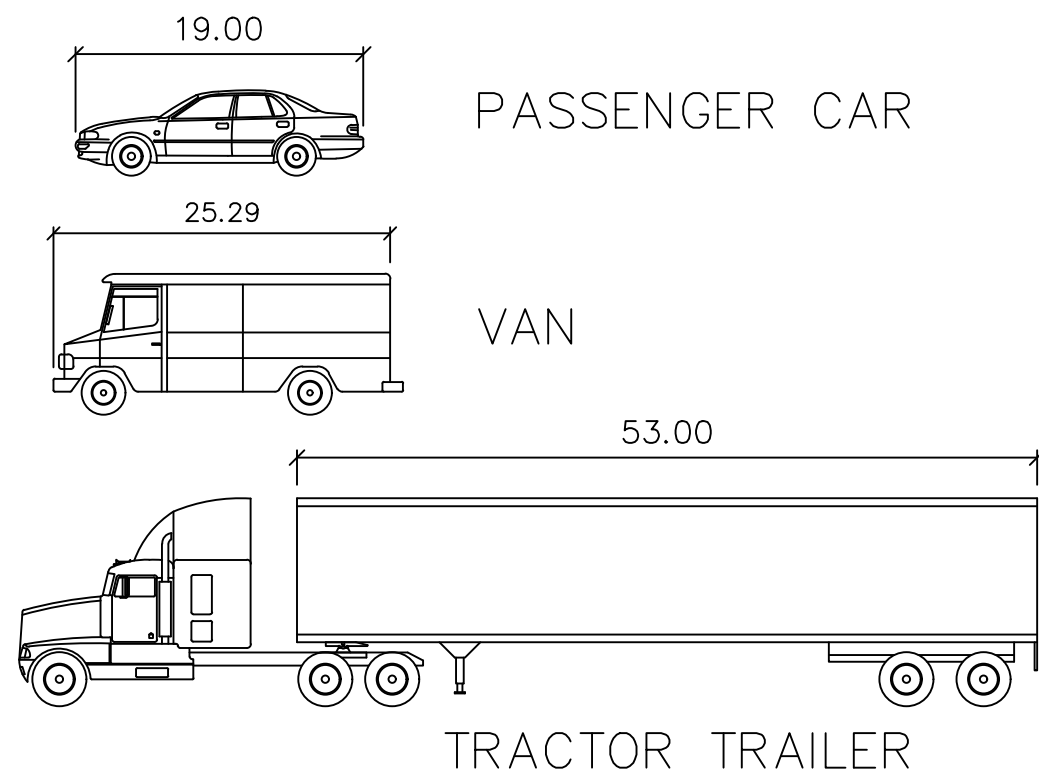

LANGAN

Langan Engineering, Environmental, Surveying,
Landscape Architecture and Geology, D.P.C.
300 Kimball Drive
Parsippany, NJ 07054

T: 973.560.4900 F: 973.560.4901 www.langan.com
NJ CERTIFICATE OF AUTHORIZATION No. 24GA27996400

Project

1251 JUMPING
BROOK ROAD

BOROUGH OF TINTON FALLS
BLOCK 128.03, LOT 47

MONMOUTH COUNTY NEW JERSEY

Drawing Title

TENANT
OPERATIONAL
PLAN

Project No.

100775501

Date

09/24/2020

Drawn By

RY

Checked By

RB

Drawing No.

4