


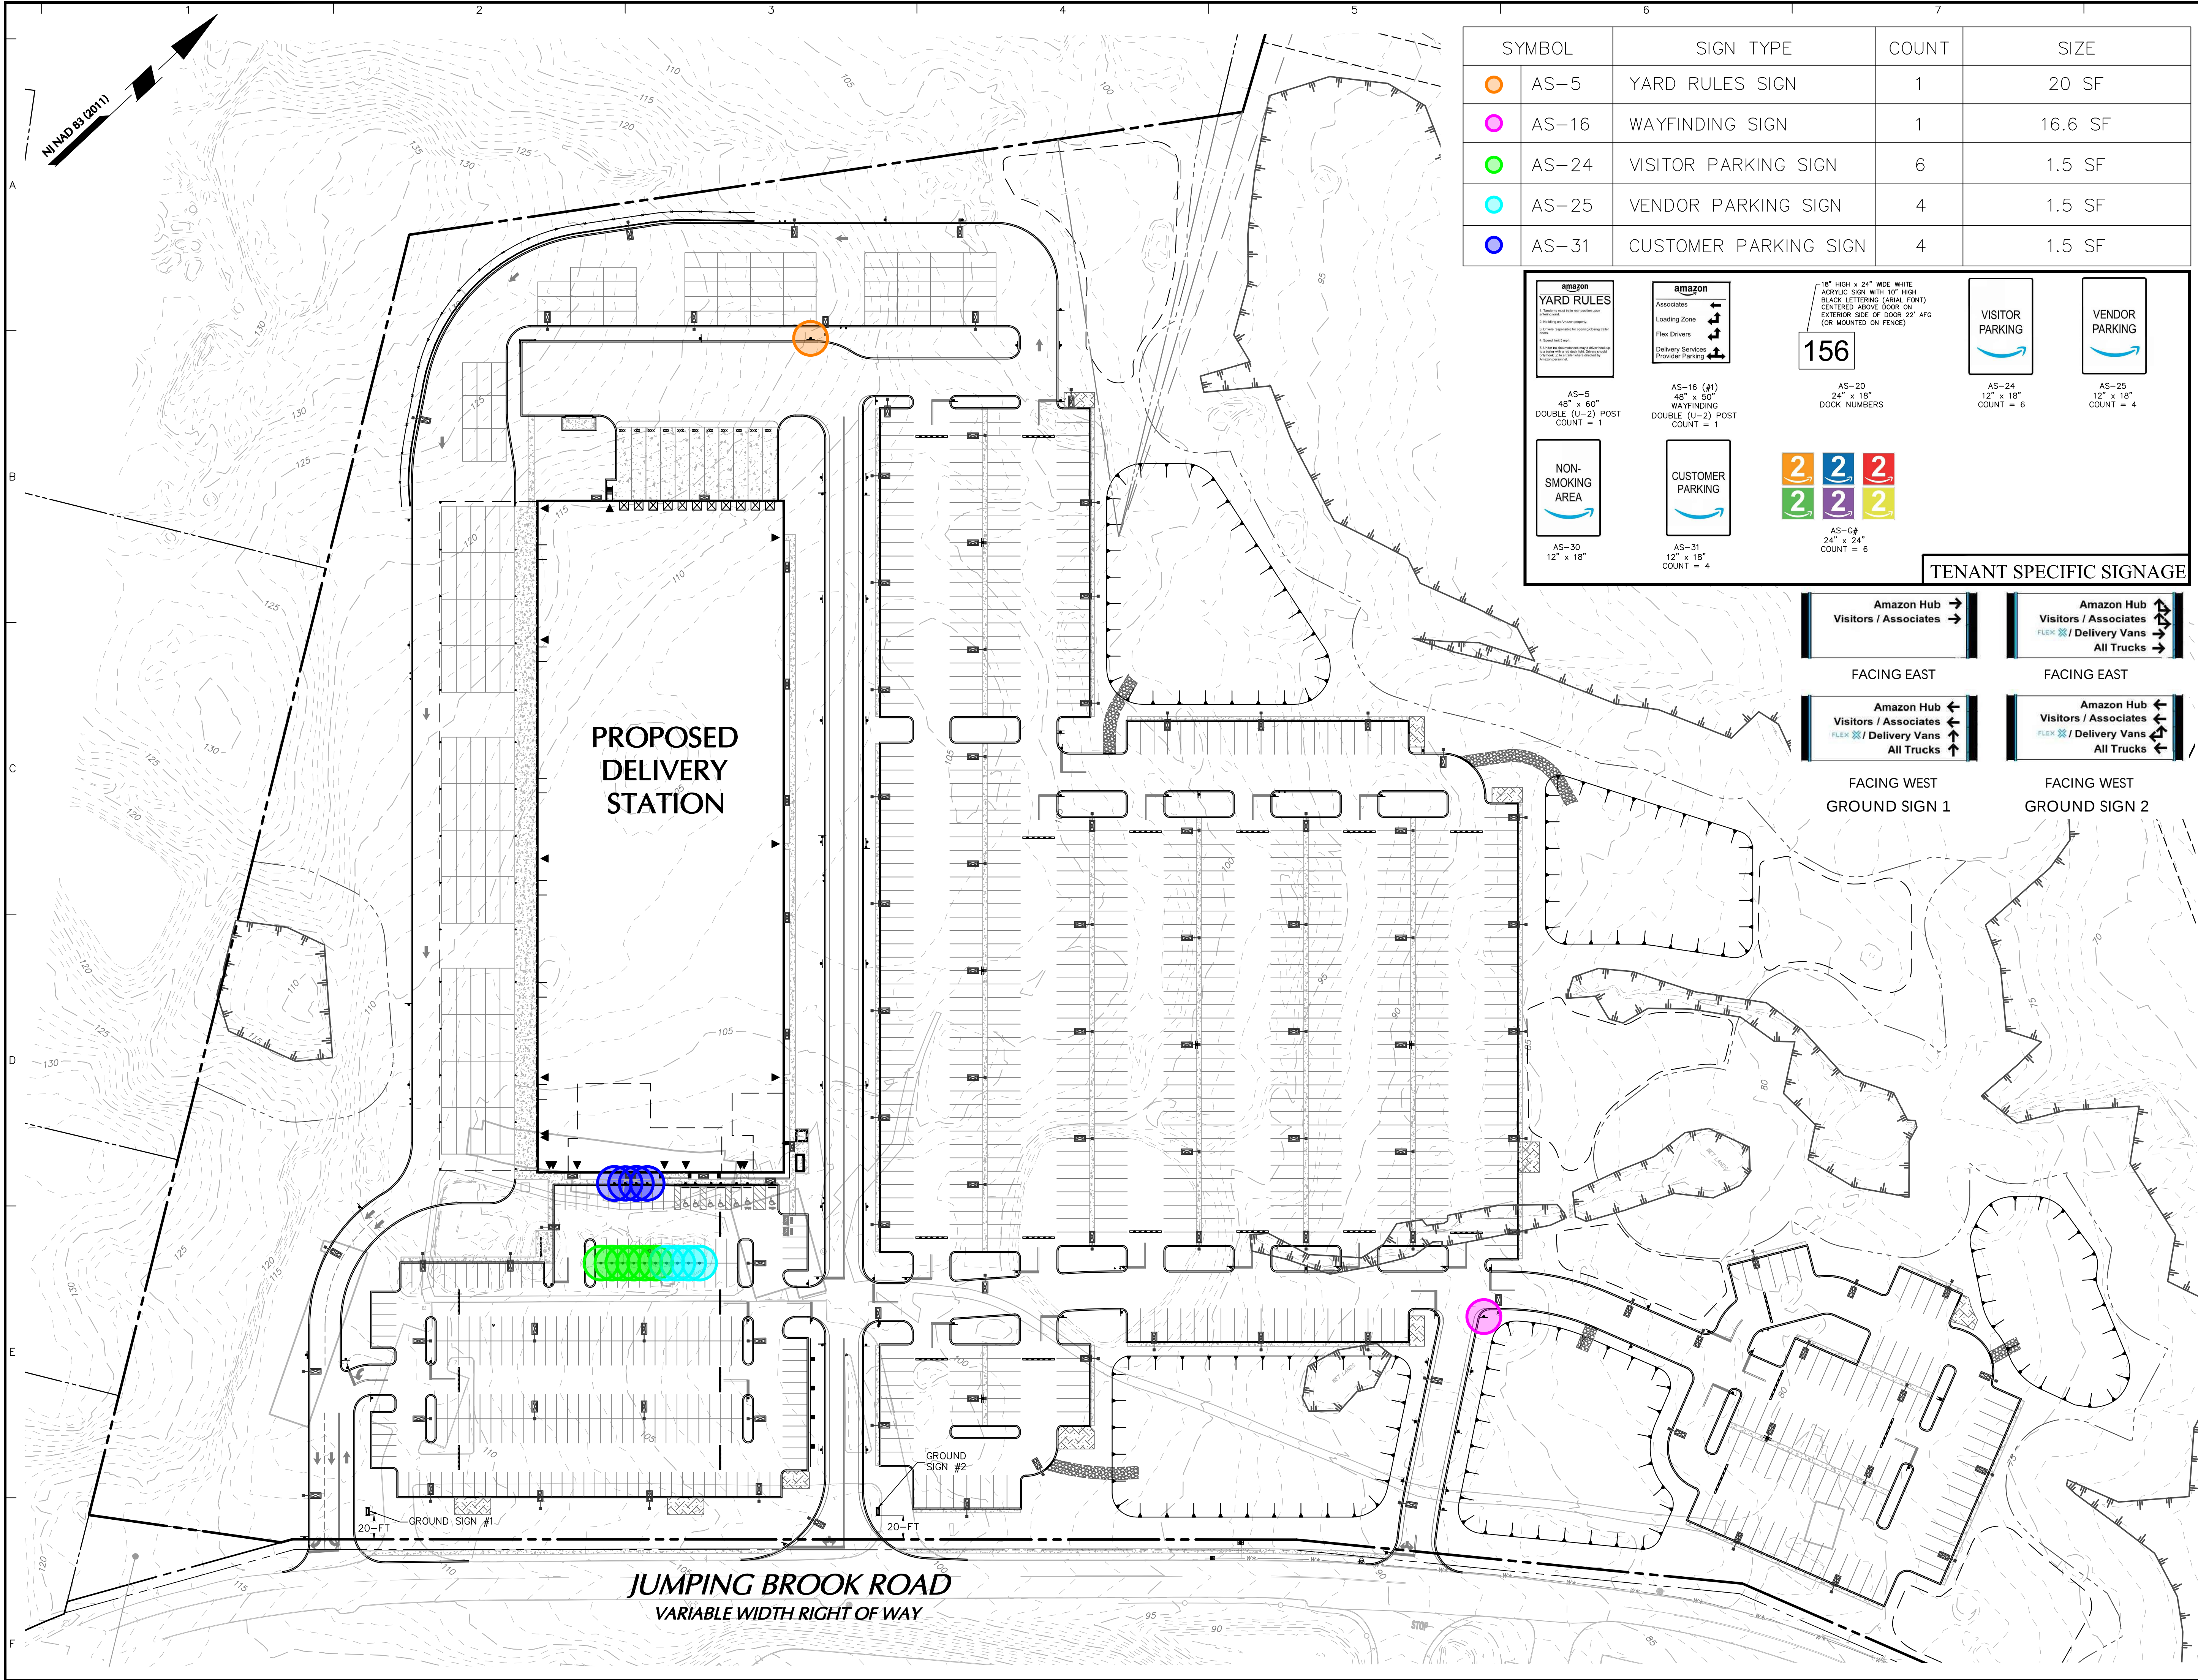

SYMBOL		SIGN TYPE	COUNT	SIZE
	AS-5	YARD RULES SIGN	1	20 SF
	AS-16	WAYFINDING SIGN	1	16.6 SF
	AS-24	VISITOR PARKING SIGN	6	1.5 SF
	AS-25	VENDOR PARKING SIGN	4	1.5 SF
	AS-31	CUSTOMER PARKING SIGN	4	1.5 SF

amazon
YARD RULES
No parking in the yard area.
No parking in the loading zone.
No parking in the delivery service provider parking area.
No parking in the non-smoking area.
No parking in the customer parking area.

amazon
Associates
Loading Zone
Flex Drivers
Delivery Service Provider Parking

18" HIGH x 24" WIDE WHITE ACRYLIC SIGN WITH 10" HIGH BLACK LETTERING (ARIAL FONT) CENTERED ABOVE DOOR ON EXTERIOR SIDE OF DOOR 22' AFG (OR MOUNTED ON FENCE)

156

AS-20
24" x 18"
DOCK NUMBERS

VISITOR PARKING

AS-24
12" x 18"
COUNT = 6

VENDOR PARKING

AS-25
12" x 18"
COUNT = 4

NON-SMOKING AREA

AS-30
12" x 18"

CUSTOMER PARKING

AS-31
12" x 18"
COUNT = 4

AS-G9
24" x 24"
COUNT = 6

TENANT SPECIFIC SIGNAGE

Amazon Hub
Visitors / Associates

Amazon Hub
Visitors / Associates

Amazon Hub
Visitors / Associates
FLEX / Delivery Vans
All Trucks

Amazon Hub
Visitors / Associates
FLEX / Delivery Vans
All Trucks

FACING EAST

FACING WEST

GROUND SIGN 1

GROUND SIGN 2

- NOTES:
- BOUNDARY INFORMATION AND EXISTING FEATURES FOR BLOCK 128.03, LOTS 47 SHOWN HEREON ARE BASED ON "ALTA/NSPS LAND TITLE SURVEY" DATED 06/24/2020 PREPARED BY LANGAN ENGINEERING. THE CONTRACTOR SHALL VERIFY ALL INFORMATION TO HIS SATISFACTION PRIOR TO THE EXECUTION OF CONTRACTS OR COMMENCING WORK. ANY DISCREPANCIES SHALL BE IMMEDIATELY REPORTED TO THE ENGINEER OF RECORD.
 - ALL SIGNAGE, STRIPING, AND OTHER TRAFFIC CONTROL DEVICES SHALL BE INSTALLED IN CONFORMANCE WITH THE LATEST EDITION OF THE MANUAL ON UNIFORM TRAFFIC CONTROL DEVICES (MUTCD).
 - ALL STRIPING SHALL BE LONG LIFE EPOXY RESIN AND 4 INCH WIDE UNLESS OTHERWISE NOTED. ALL PAVEMENT GRAPHICS SHALL BE HOT-APPLIED THERMOPLASTIC (REFLECTIVE).
 - ALL PROPOSED SIGNAGE AND STRIPING SHALL BE INSTALLED IN ACCORDANCE WITH THE TENANT REQUIREMENTS.
 - FINAL QUANTITIES SHALL BE COORDINATED AND VERIFIED IN THE FIELD.
 - ADDITIONAL SIGNAGE NOT SHOWN ON GRAPHICS PLAN MAY BE REQUIRED PER LOCAL CODE AND/OR AHJ. SUB-CONTRACTOR SHALL COORDINATE WITH LOCAL AHJ AND PROVIDE AS REQUIRED.
 - MOUNT SIGNAGE ACCORDING TO LOCAL CODES.

LANGAN
Langan Engineering, Environmental, Surveying,
Landscape Architecture and Geology, D.P.C.
300 Kimball Drive
Parsippany, NJ 07054

T: 973.560.4900 F: 973.560.4901 www.langan.com
NJ CERTIFICATE OF AUTHORIZATION No. 24GA27996400

Project

1251 JUMPING BROOK ROAD
BOROUGH OF TINTON FALLS
BLOCK 128.03, LOT 47

MONMOUTH COUNTY NEW JERSEY

Drawing Title

OVERALL SIGNAGE AND STRIPING PLAN

Project No.
100775501

Date
01/12/2021

Drawn By
RY

Checked By
RB

Drawing No.
SS100